





POLAZIŠTA

1.2.13. PRESJECI PROMETNICA


PRESJEK A - A, 30m

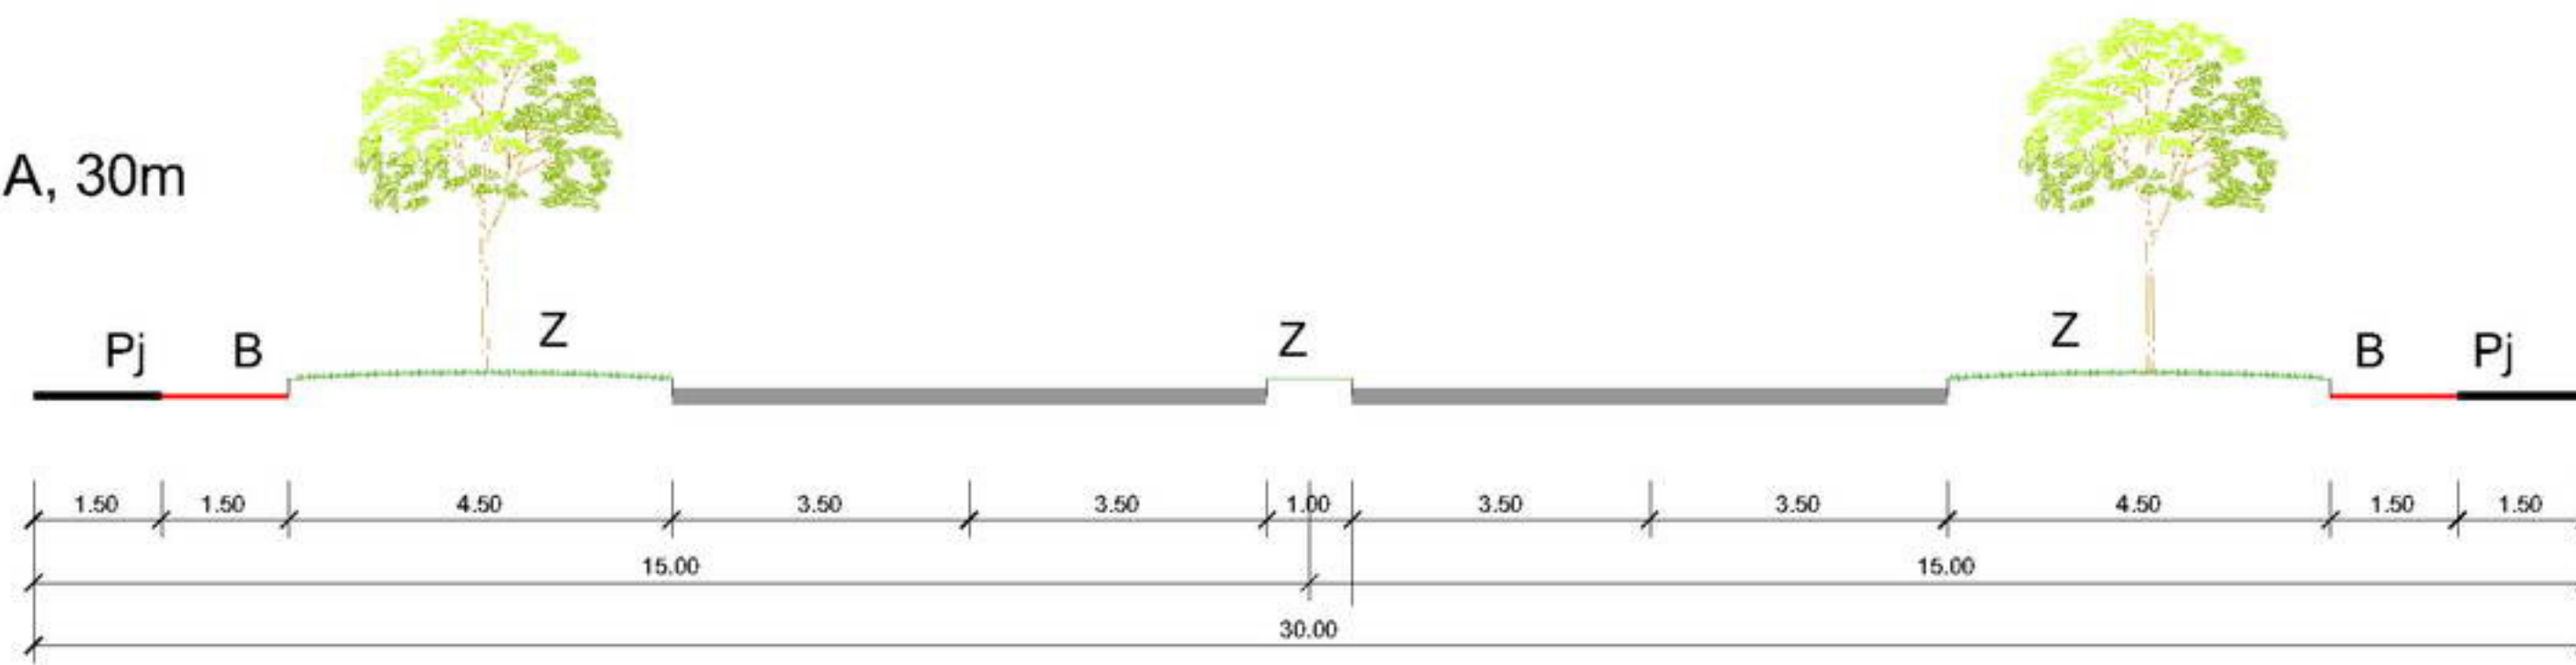


PRESJEK B - B, 20m

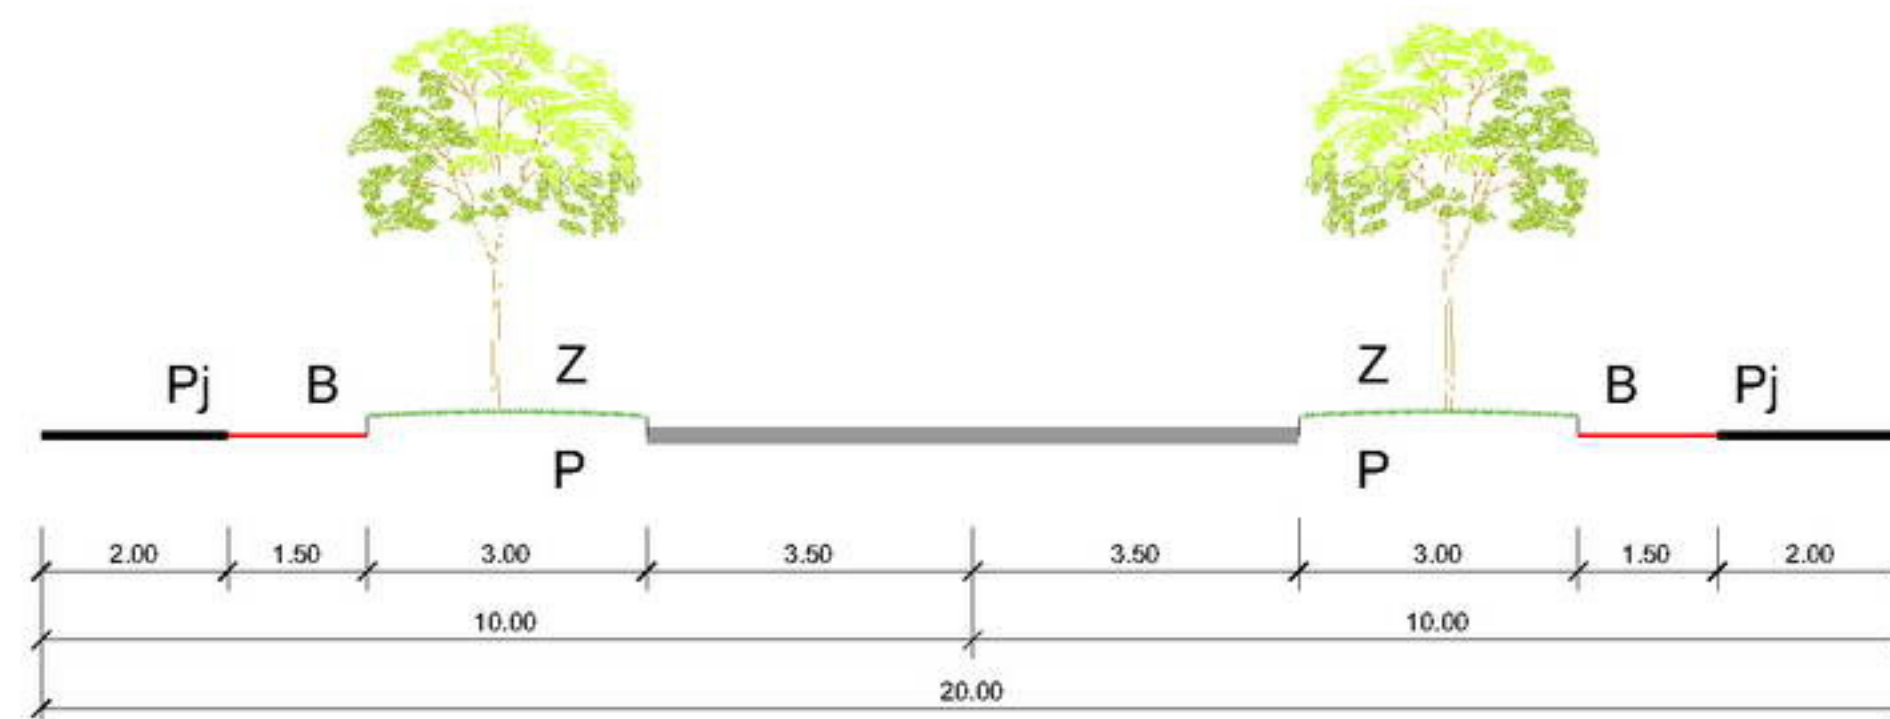


PRESJEK C - C, 15m

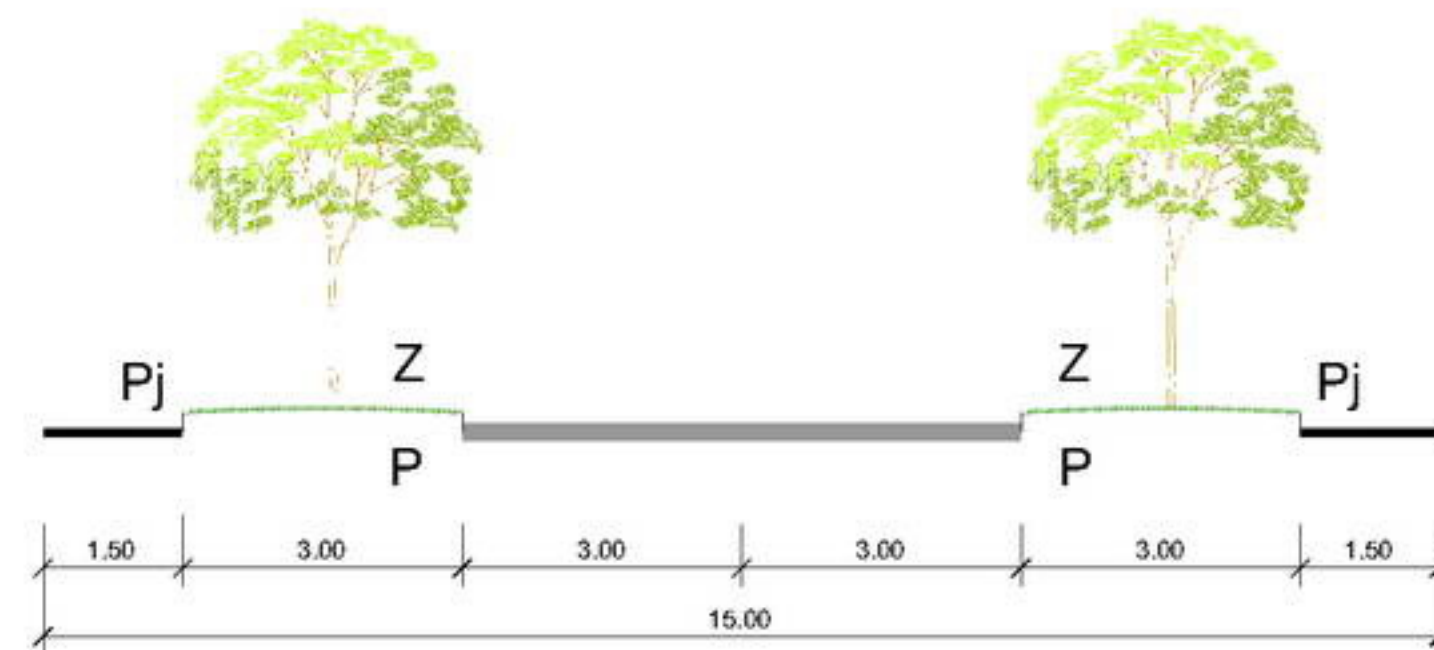

PRESJEK D - D, 15m

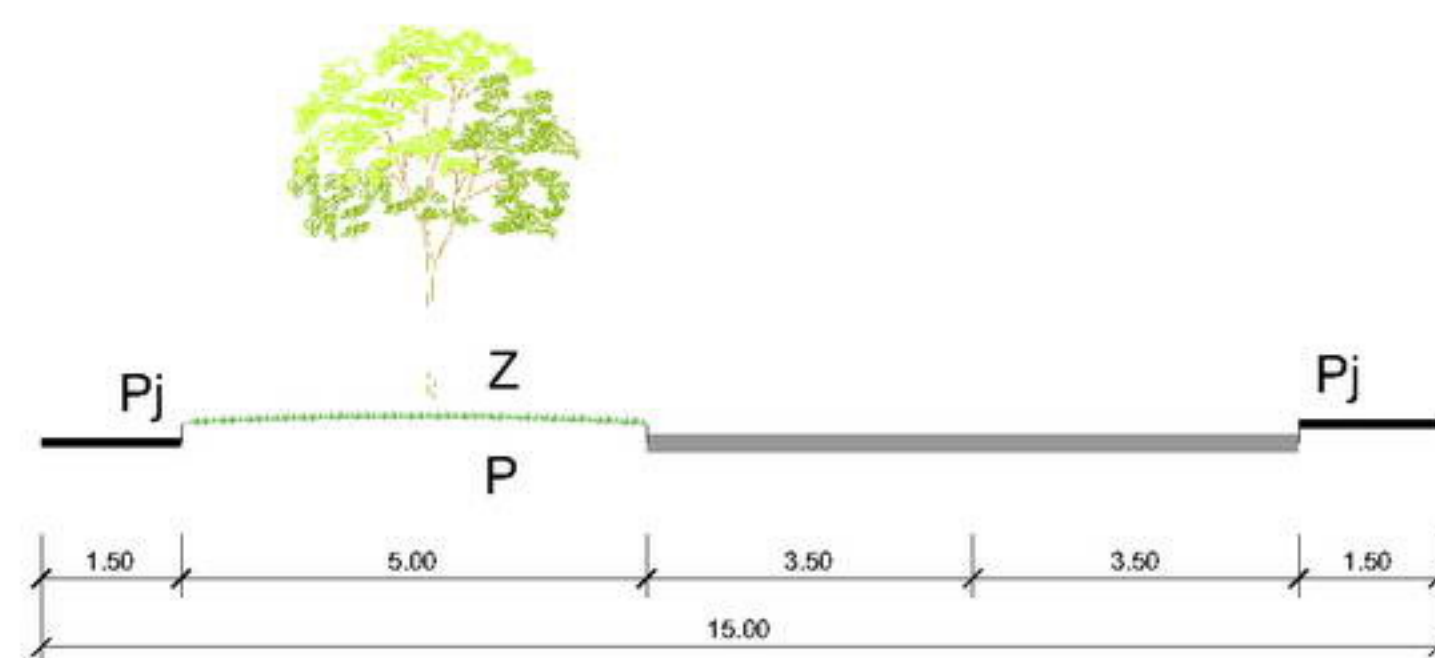

PRESJEK E - E, 10m

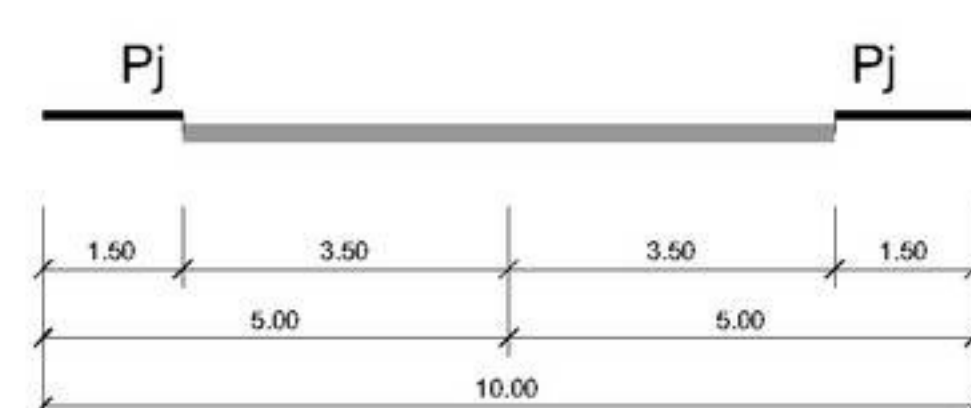

MJERILO 1:50

2009.

Stručni tim u izradi plana:

Koordinator i

glavni planer: Prof.dr.sc. Mladen Obad Šćitaroci dipl. ing. arh.

Prof. dr. sc. Nenad Lipovac, dipl. ing. arh.

Planeri: Doc.dr.sc. Bojana Bojanić Obad Šćitaroci, dipl.ing.arh.

Planeri suradnici: Marko Rukavina, dipl. ing. arh.

Tin Oberman, dipl. ing. arh.

Tehnička suradnja: Marija Peranić, stud.arh.

Marko Štuhec, stud.arh.

Eva Živko, stud.arh.

Af



Sveučilište u Zagrebu
Arhitektonski fakultet
University of Zagreb
Faculty of Architecture